
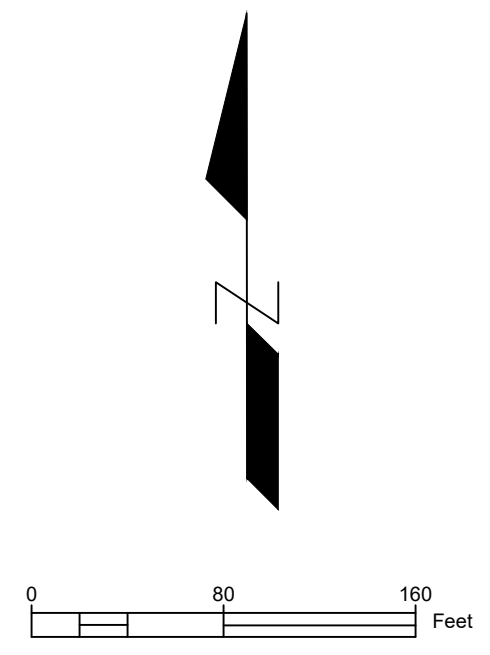
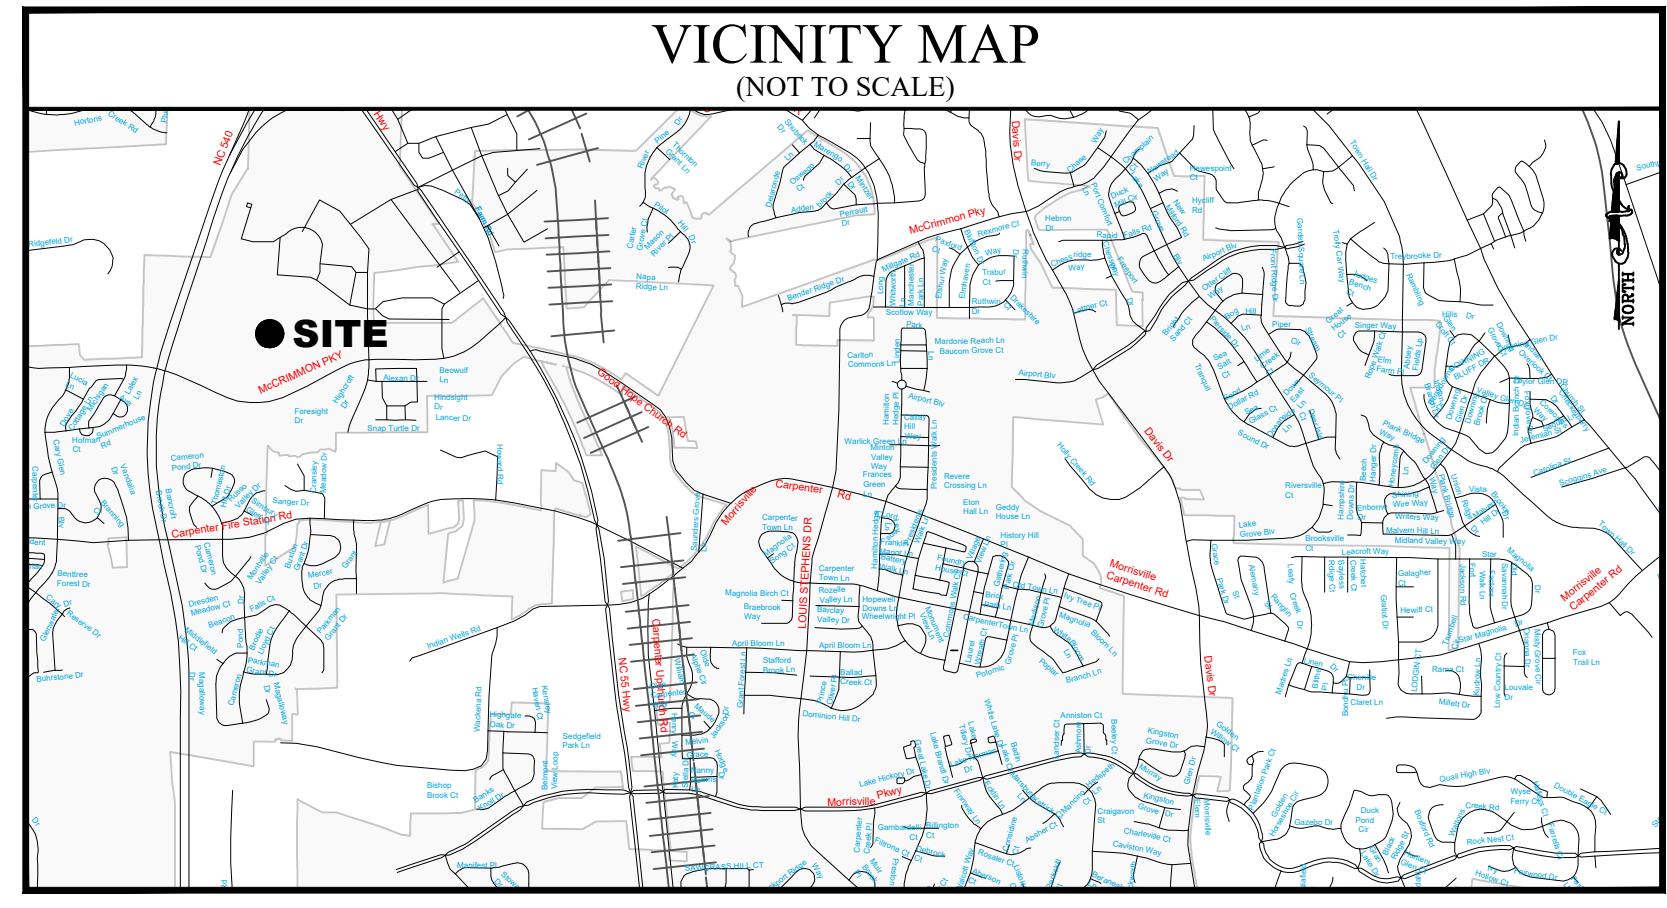


User Name : apilarz Date\Time : Thu, 23 Mar 2023 - 9:09am Acad Version : R24.1s (LMS Tech) 22" x 34" Border

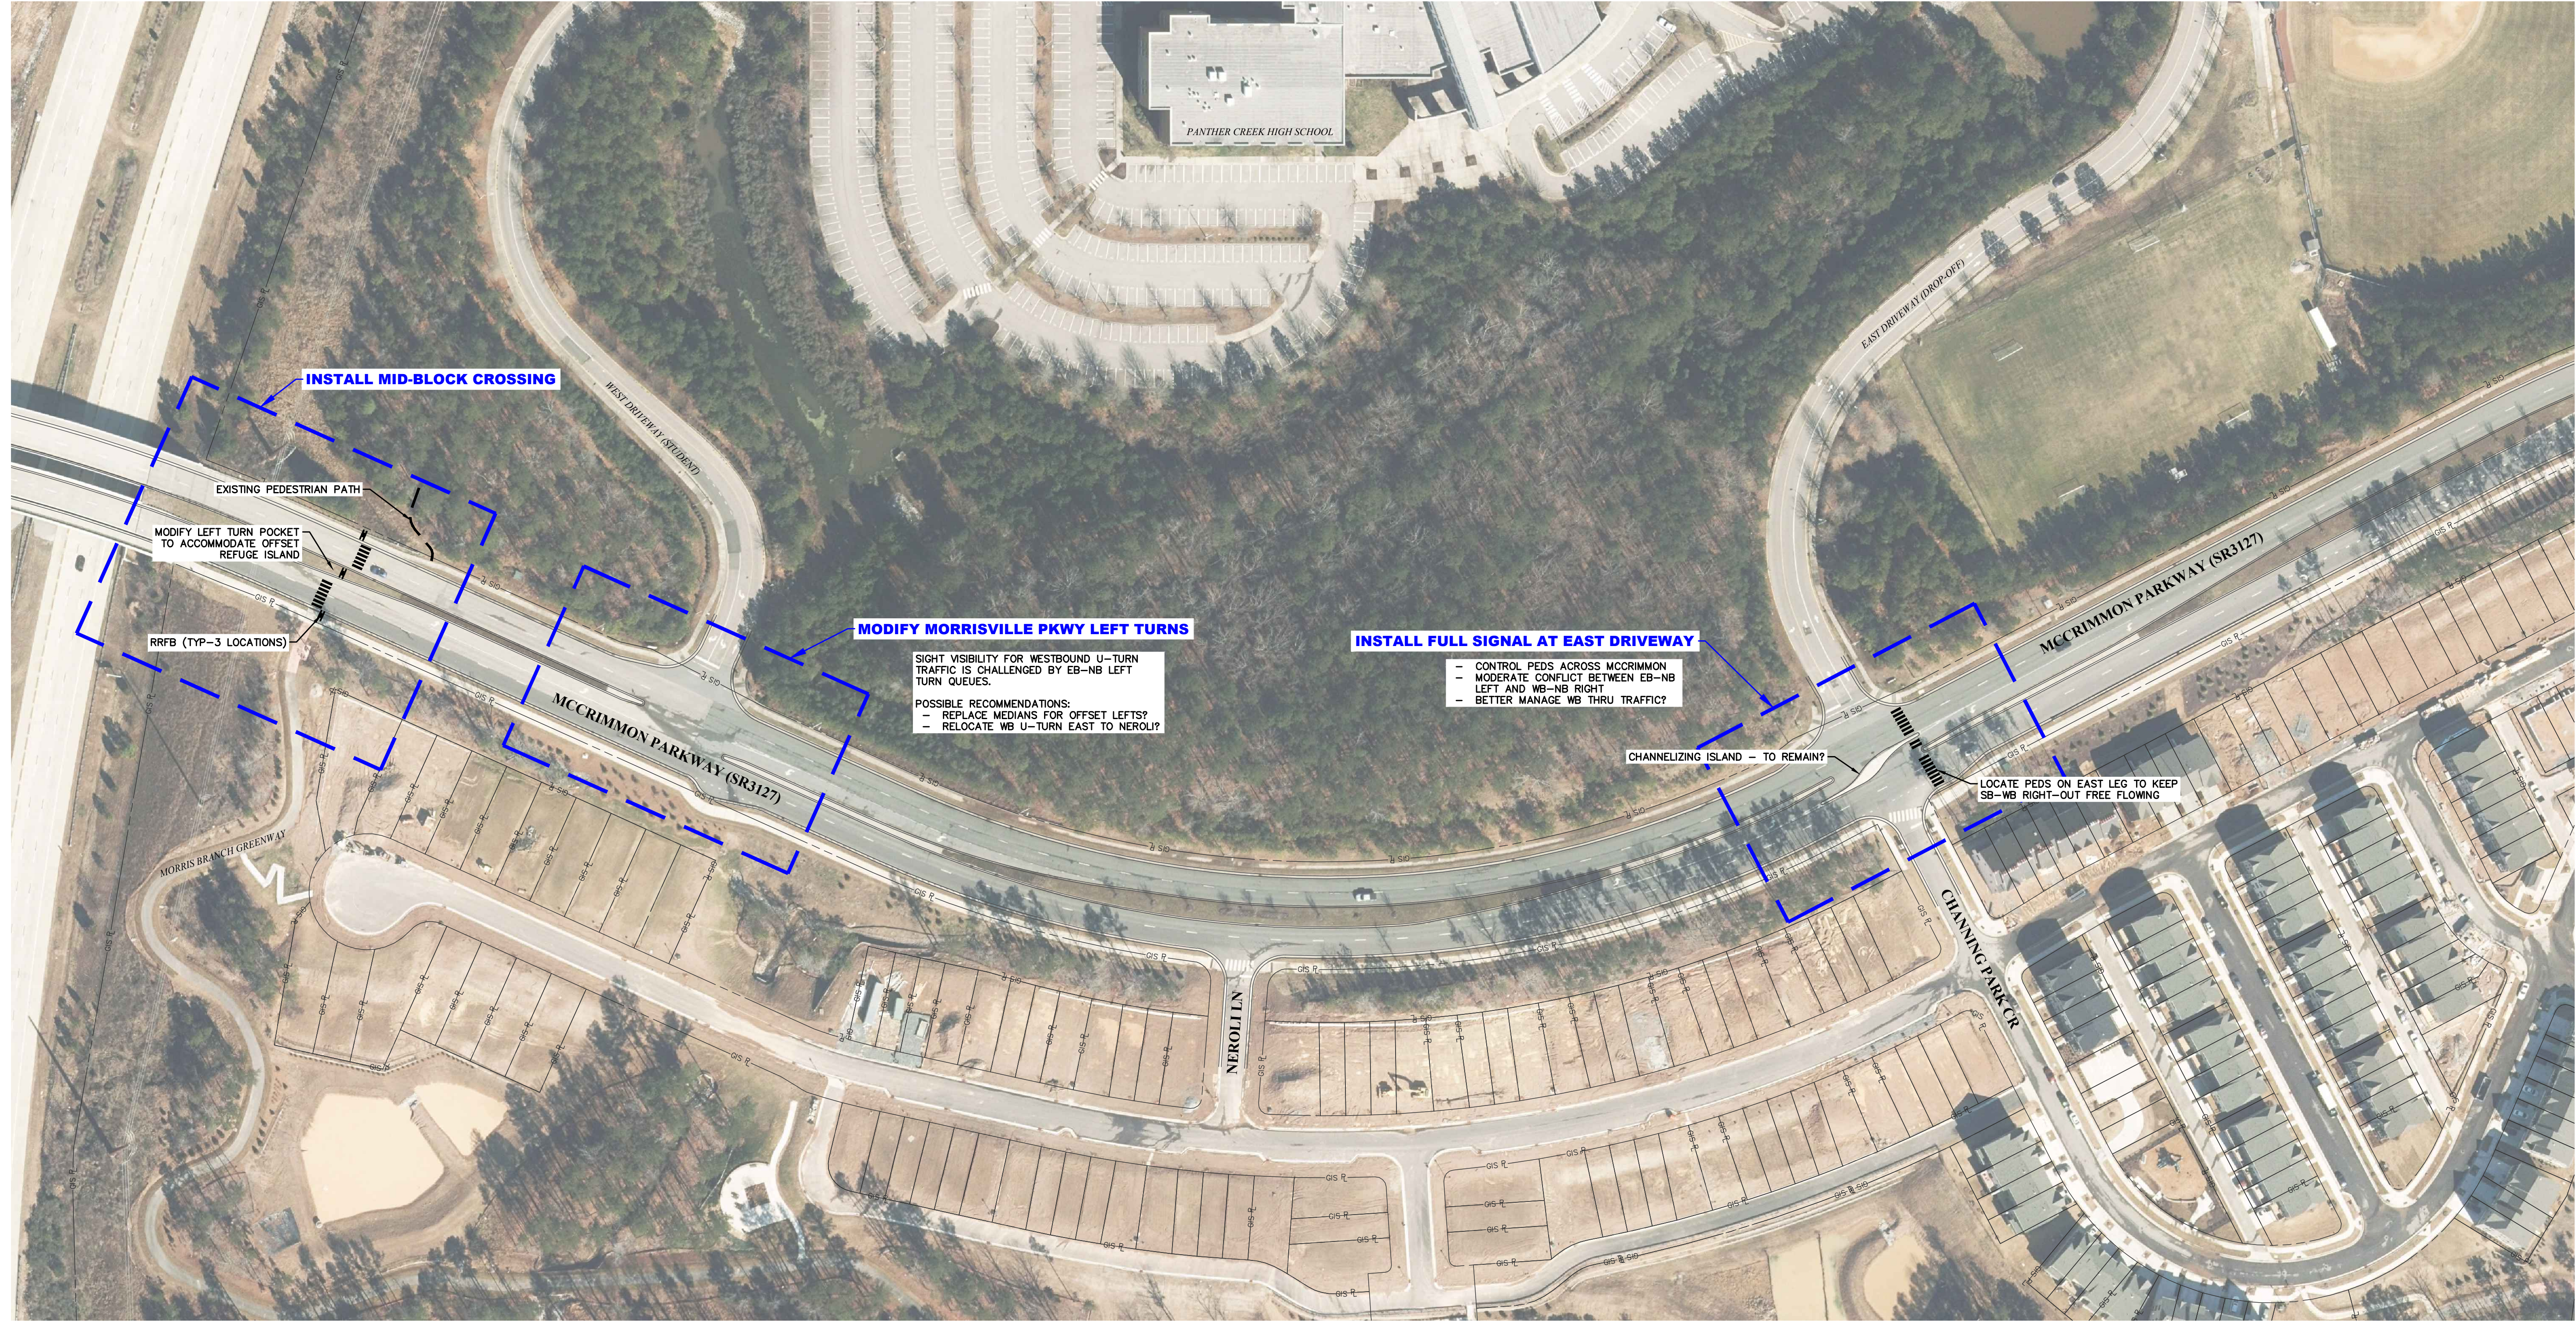

PRELIMINARY  
 NOT FOR  
 CONSTRUCTION

Signature
Revisions

Proj. No. ST3304  
 Design By: A. PILARZ  
 Drawn By: A. PILARZ  
 Date: MAR 2023  
 Scale Hor: 1" = 20'  
 Scale Ver: N/A